
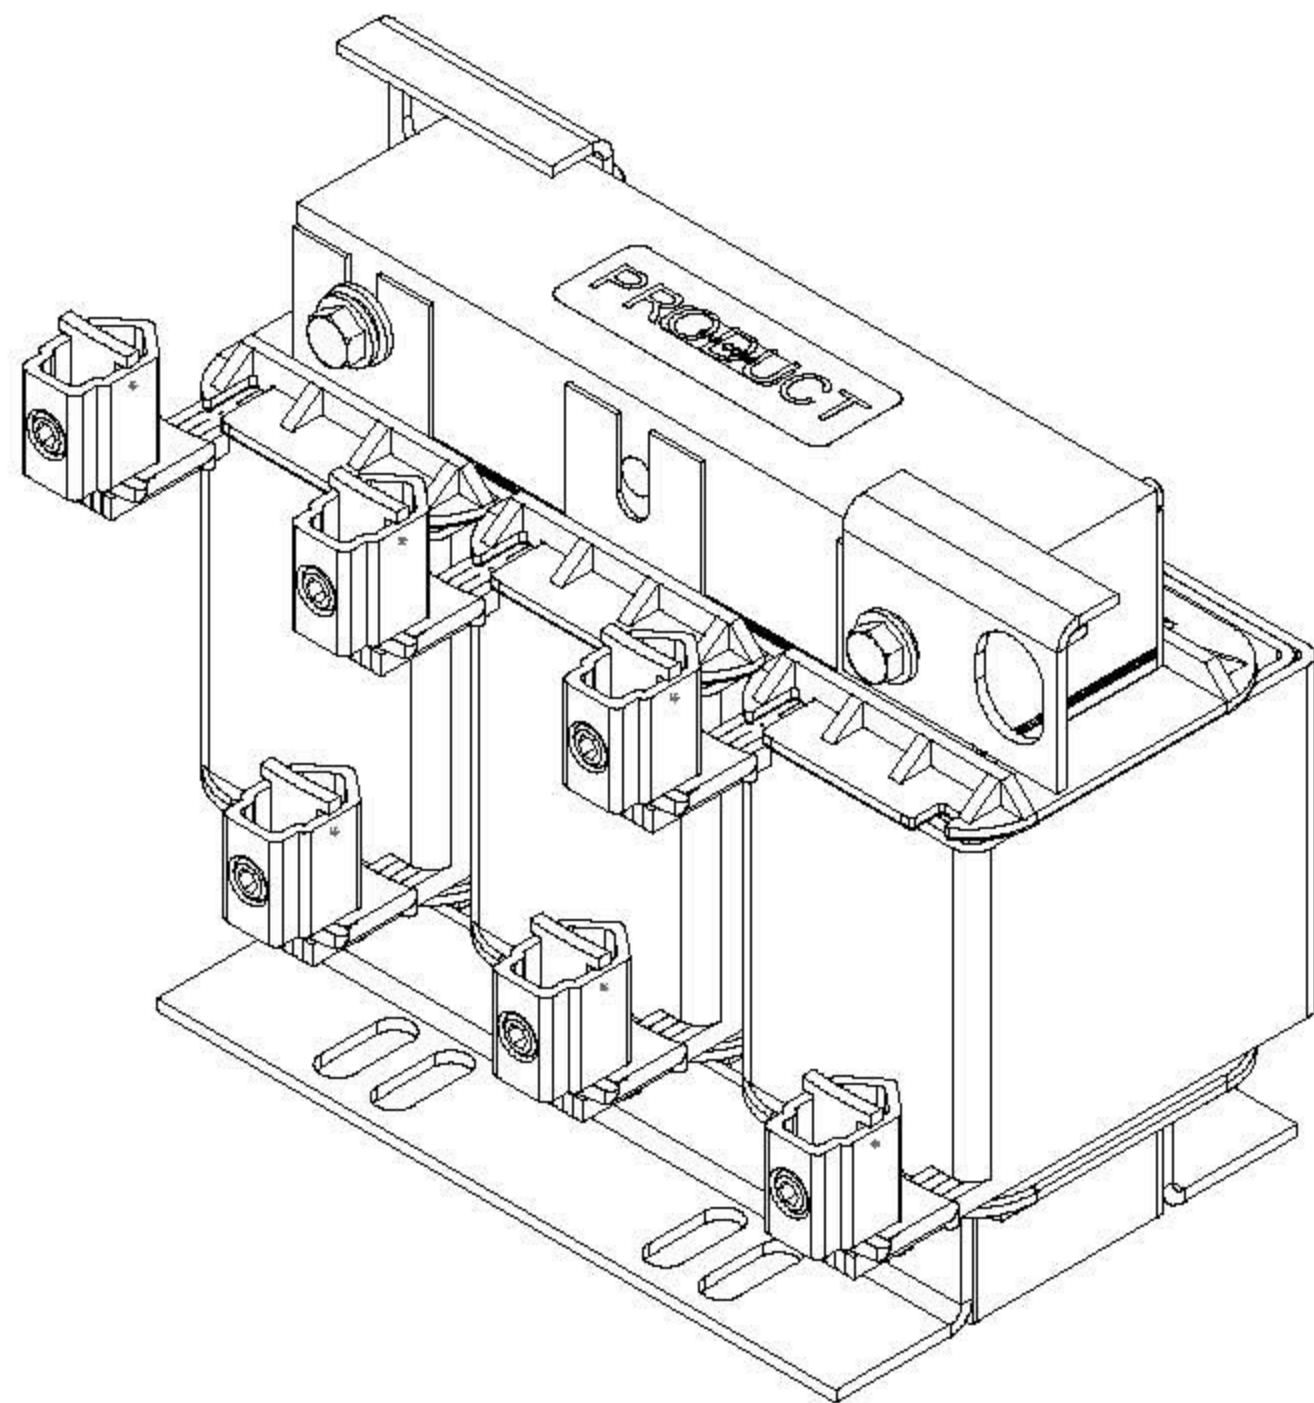
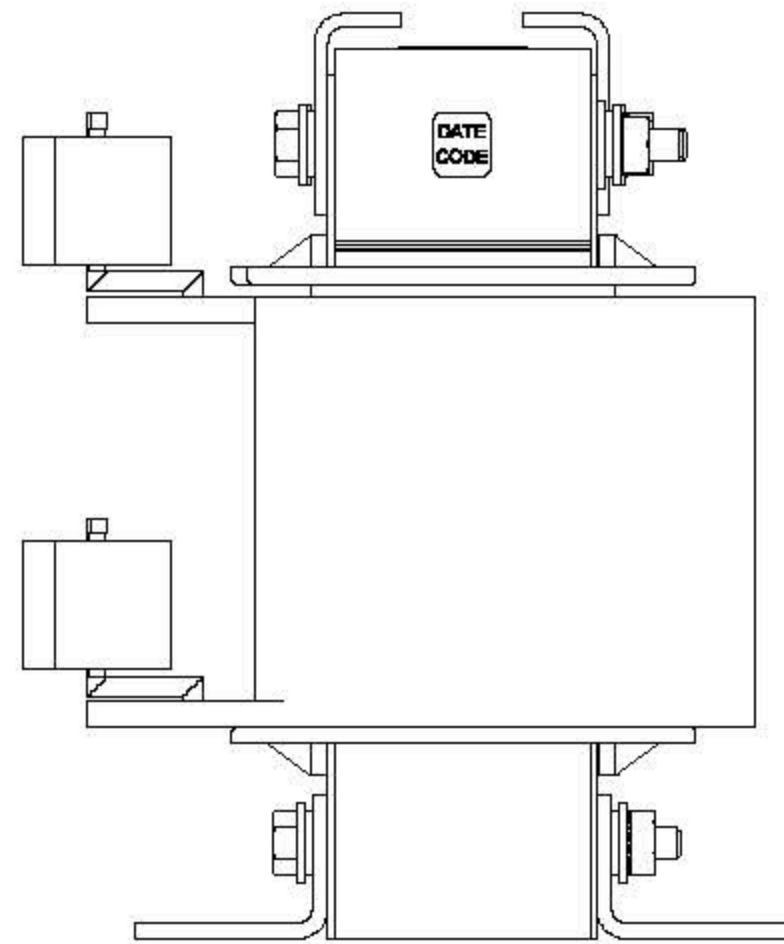
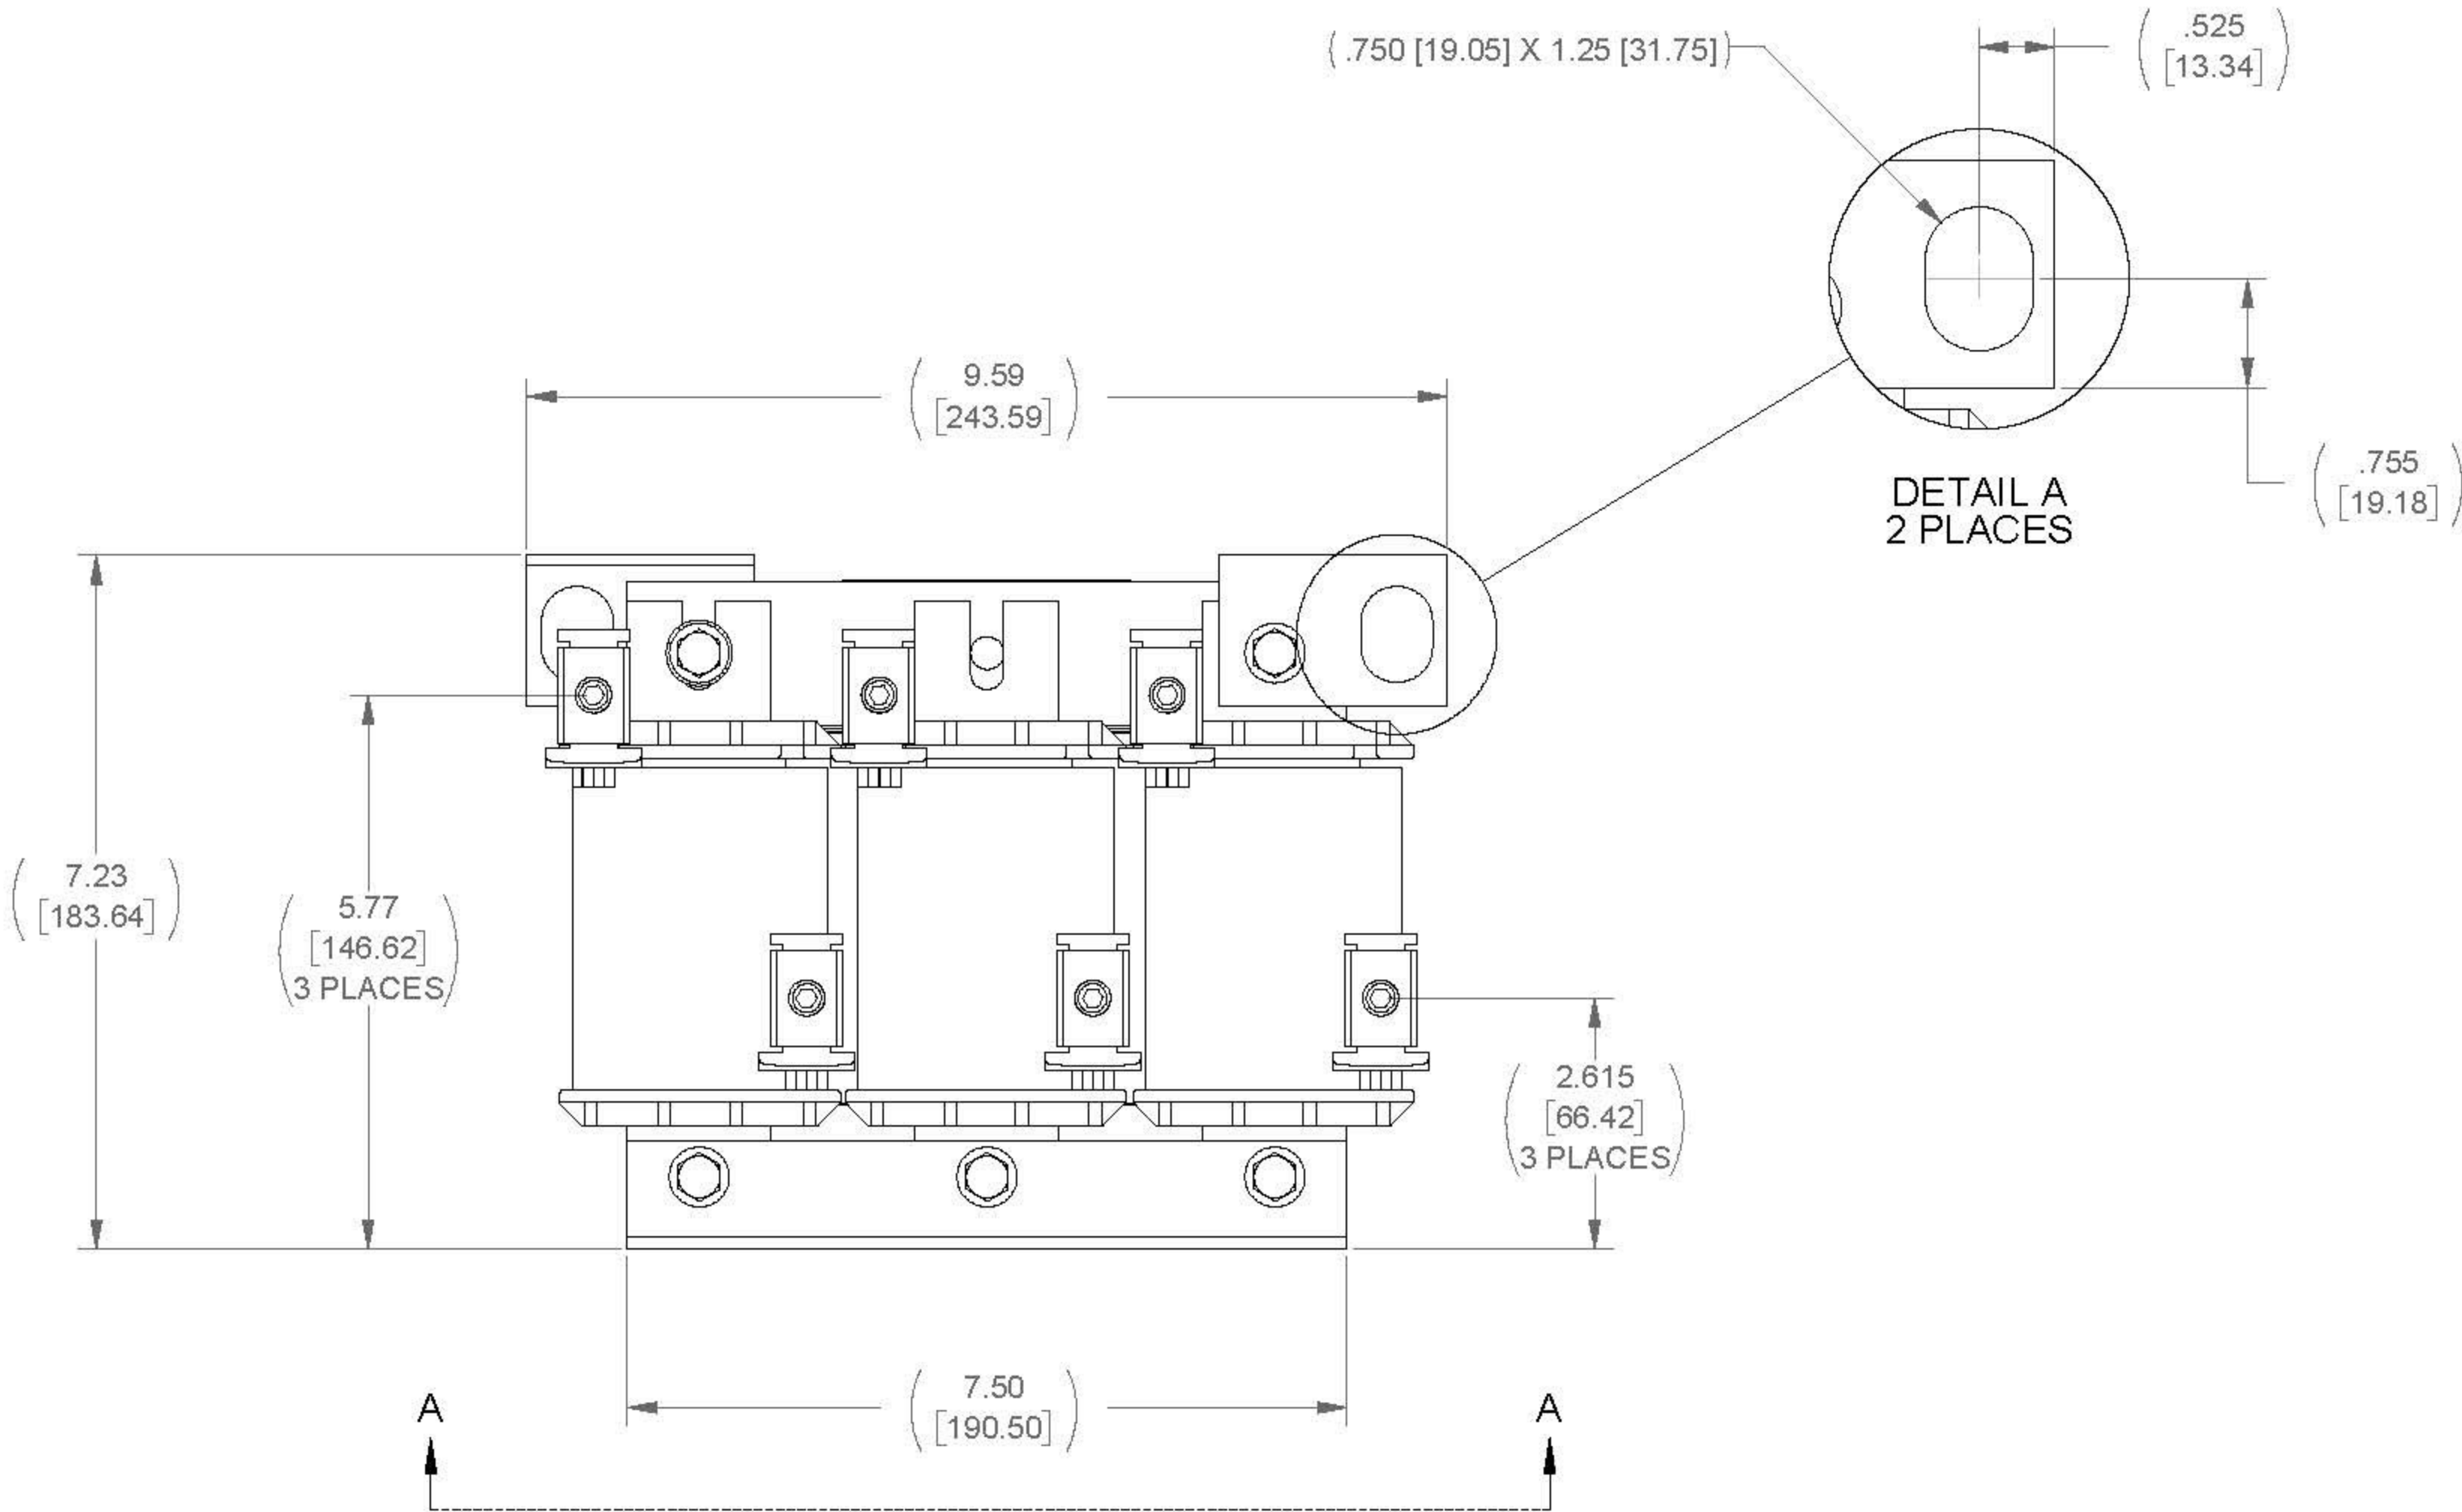
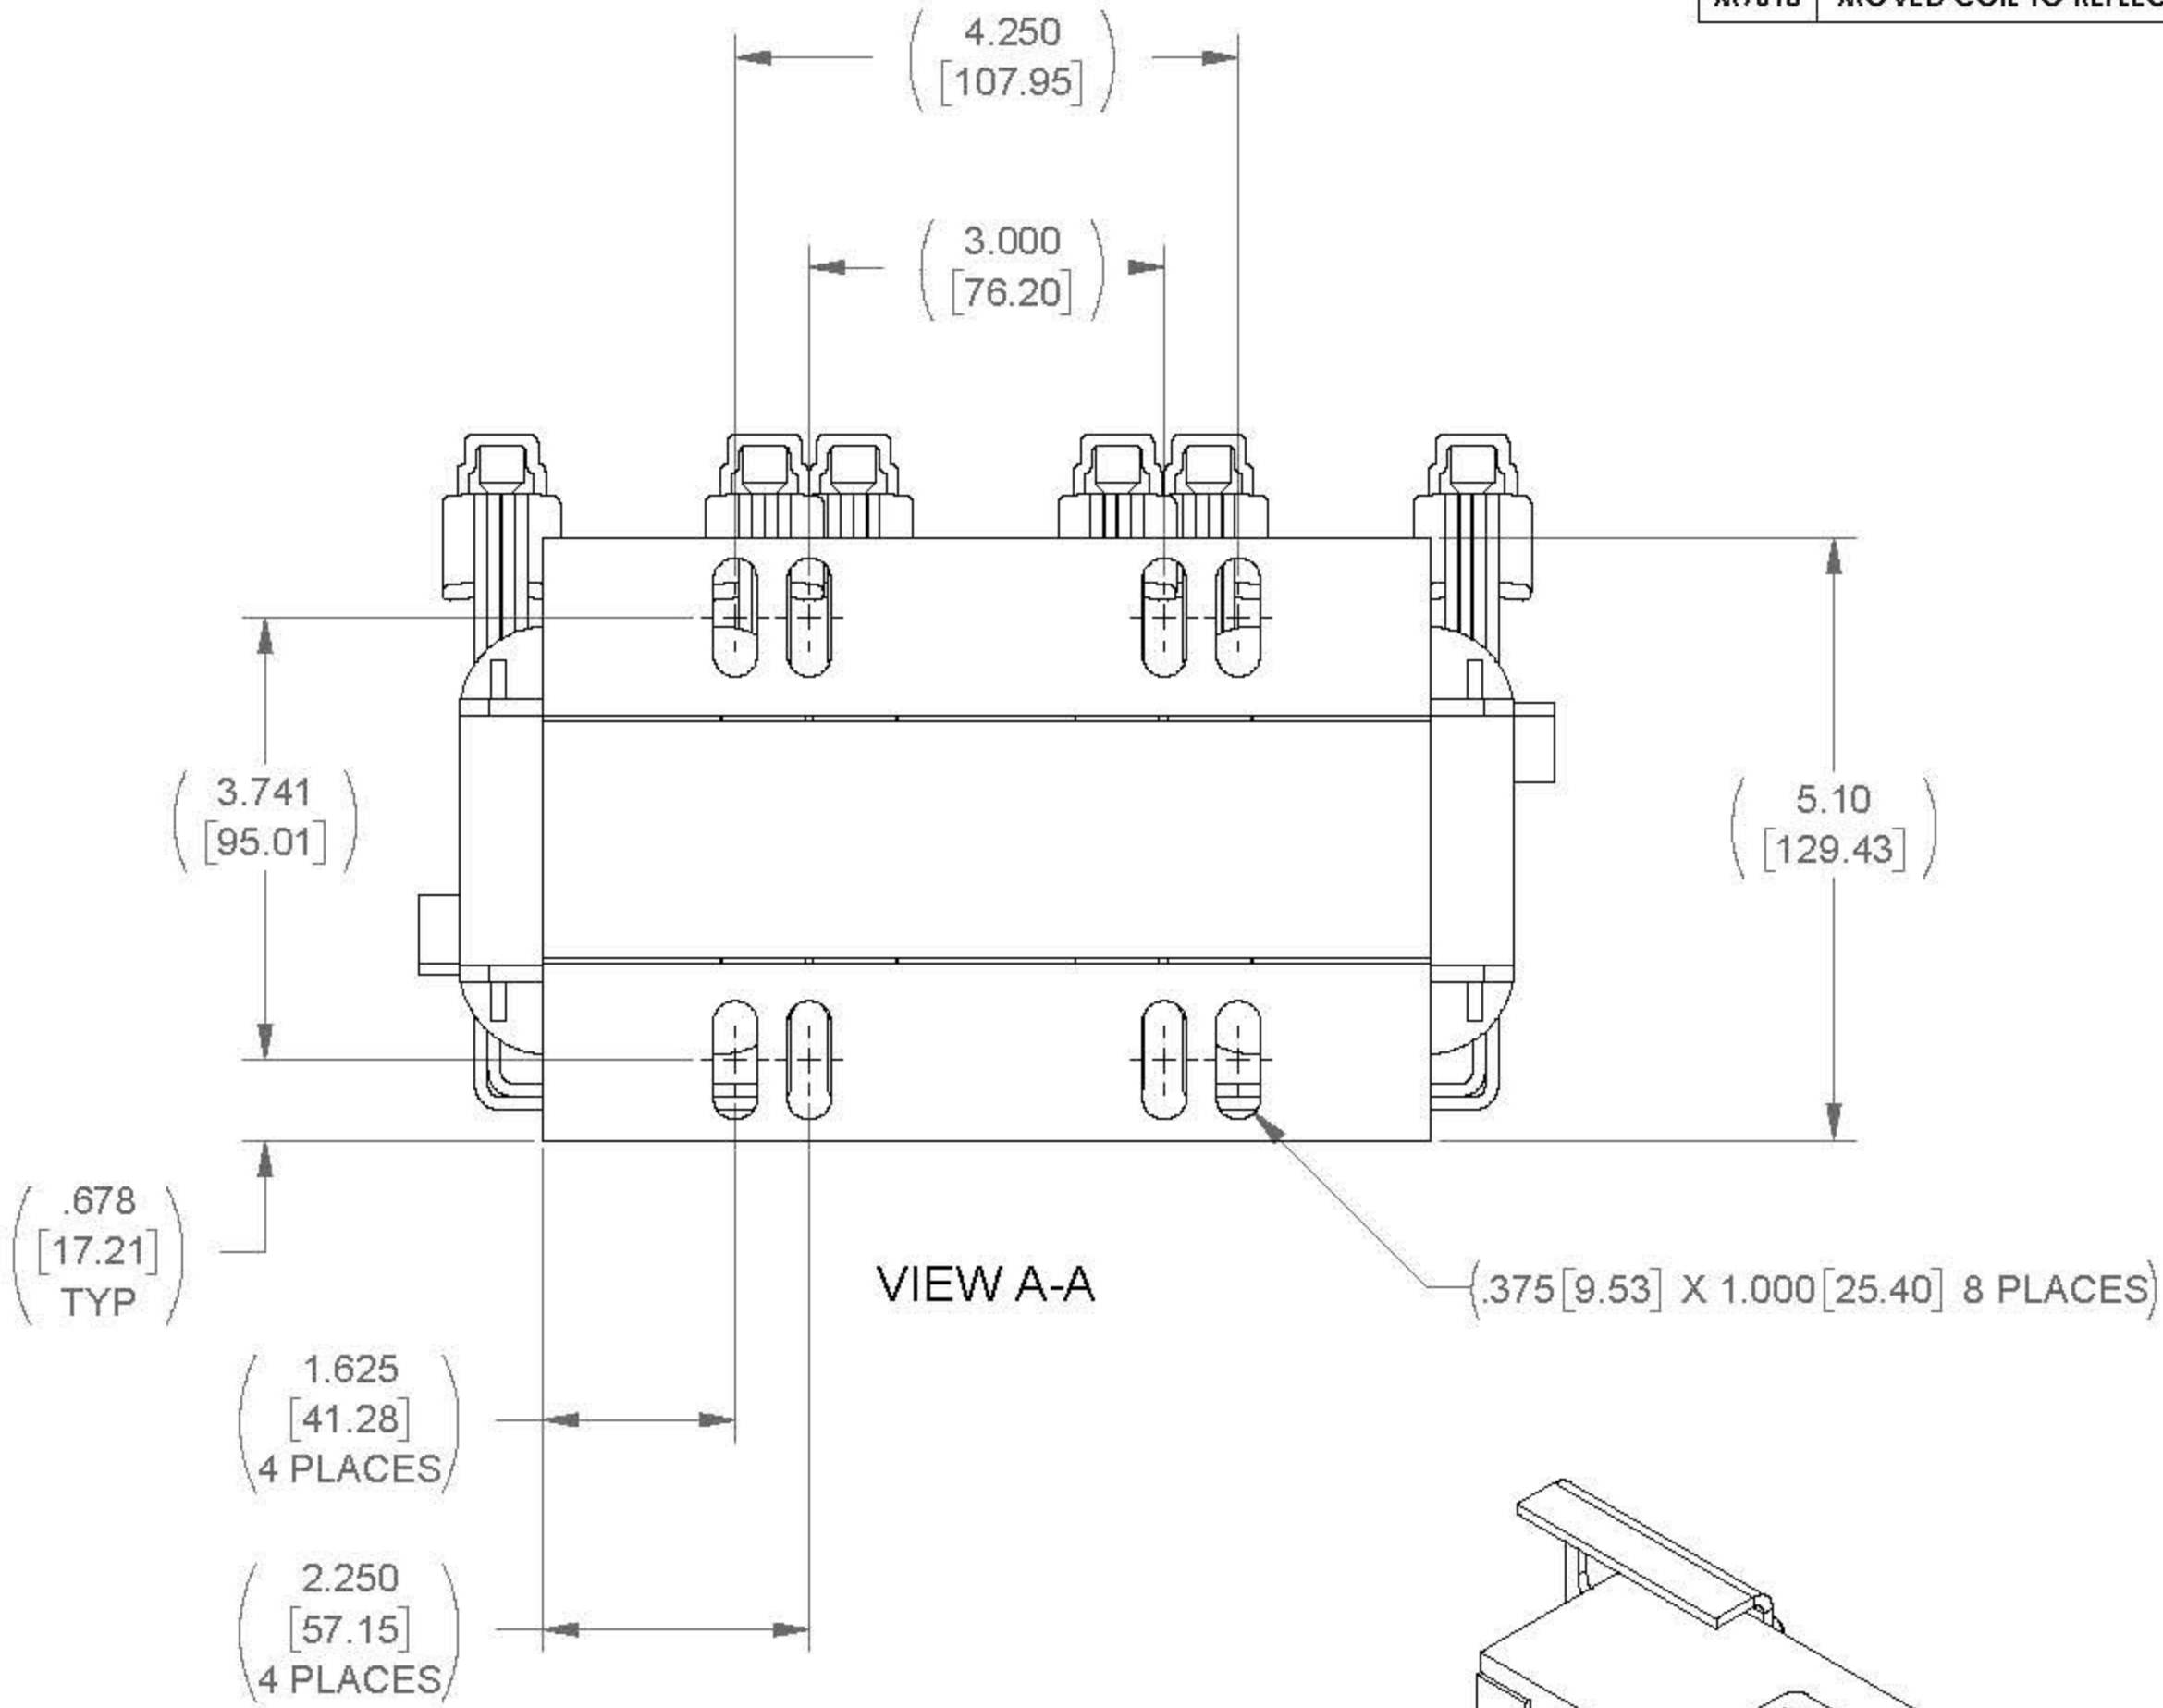


8	7	
WEIGHT (LBS)	INDUCTANCE	LOSS (WATTS)
43	0.2 mH	180

ECO No	DESCRIPTION	REV BY	DATE
M9618	MOVED COIL TO REFLECT AS BUILT	RAH	07/01/15

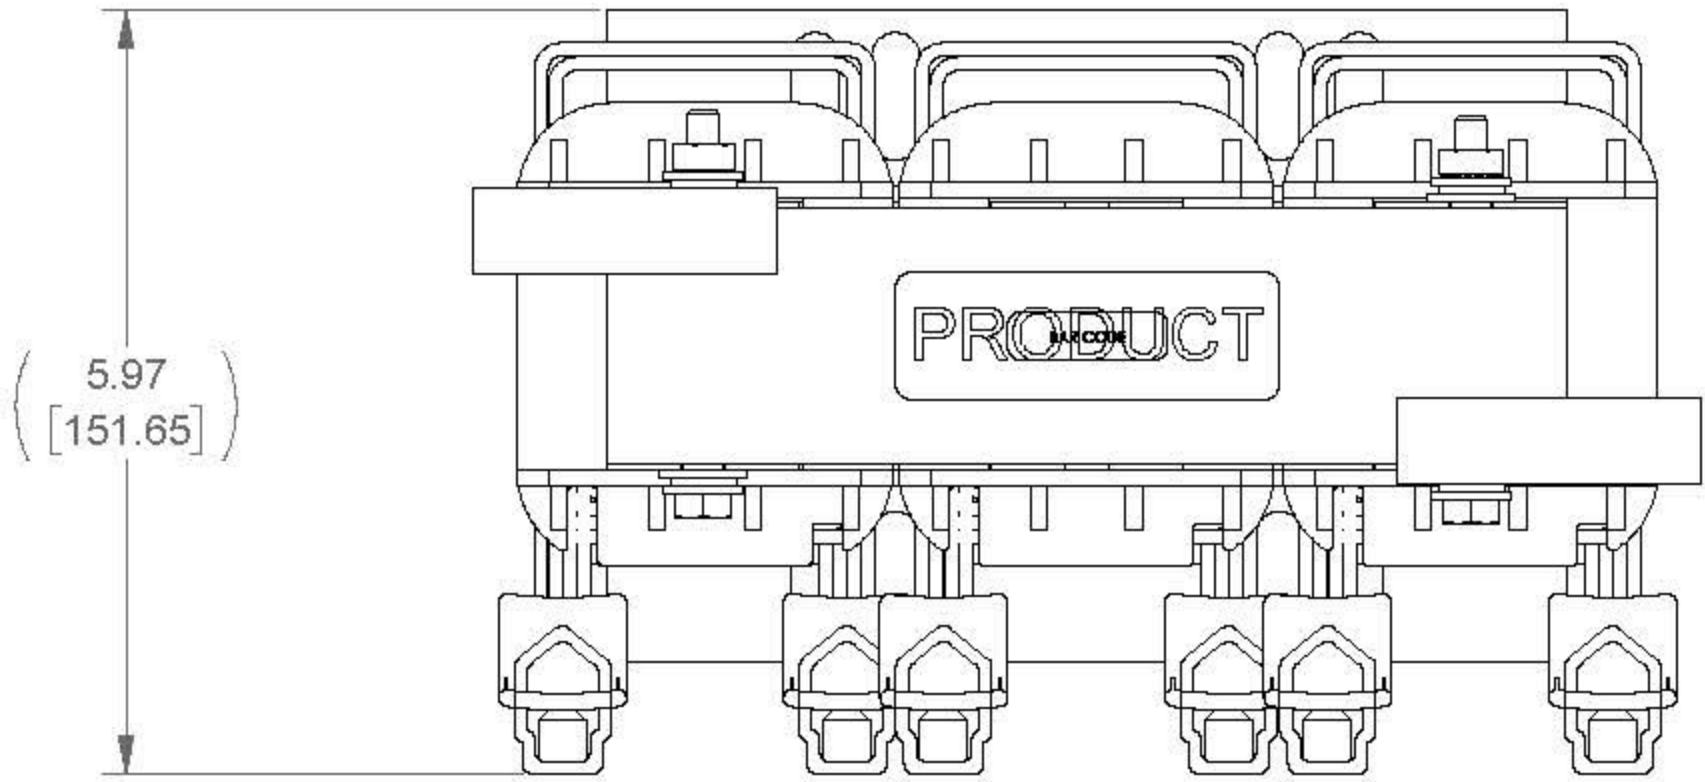

- NOTES:
1. TERMINAL SCREW TORQUE 150 IN-LBS MAX
2. WIRE RANGE: 2-0000 AWG

THE COMPONENT, PART OR ASSEMBLY DESCRIBED IN THIS DOCUMENT MUST COMPLY WITH THE EU (EUROPEAN UNION) DIRECTIVE RoHS2		MATERIAL		CONFIDENTIAL AND PROPRIETARY INFORMATION THIS DOCUMENT CONTAINS CONFIDENTIAL AND PROPRIETARY INFORMATION OF MTE CORPORATION AND MAY NOT BE USED, COPIED OR DISCLOSED TO OTHERS EXCEPT WITH THE AUTHORIZED WRITTEN PERMISSION OF MTE CORPORATION	
CONTAINS <0.1% OF ANY SVHC BY WEIGHT PER REACH REGULATION				DESCRIPTION	
UNLESS OTHERWISE SPECIFIED DIMENSIONS ARE IN INCHES [MM] TOLERANCES ARE: ANGLES: ± 1 ° 1 PLACE .X: ± .1 [2.5] 2 PLACE .XX: ± .01 [0.25] 3 PLACE .XXX: ± .005 [0.127]		MTE AN BL INDUSTRIES COMPANY N83 W13330 Leon Road Menomonee Falls, WI 53051 USA 800.455.4693 262.253.8200		LINE/LOAD REACTOR	
		DRAWN KFL	DATE 9/28/05		
		CHECKED JM	DATE 07/01/15		
		APPROVED JM	DATE 07/01/15		
		SIZE D	DWG No. CD RL-13002	REV 21	
		SCALE 1:2		SHEET 1 OF 1	